



DECKE ÜBER KELLER POS 73 UND POS 74

D = 20 CM

TREPPENPODESTE UND BALKONE SH BES. BLATT

8 15 Ø 12 (3.00)

6 42 Ø 12 (3.75)

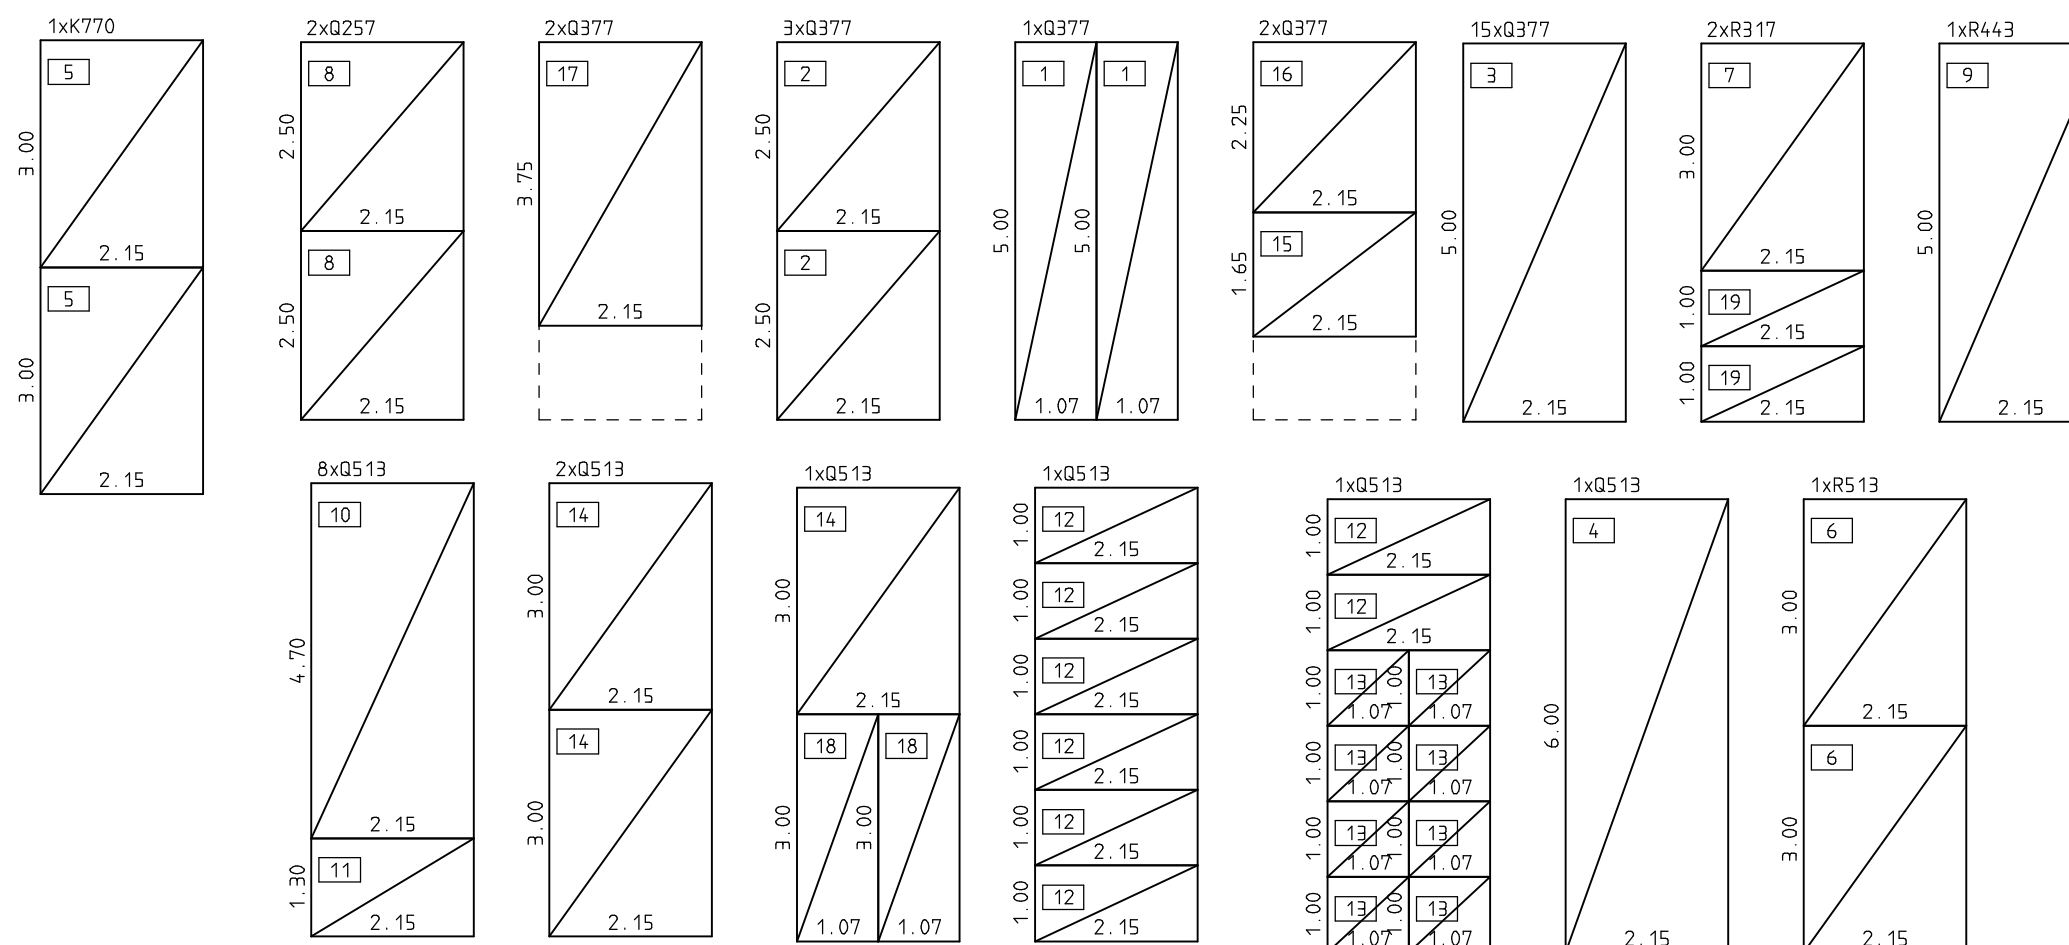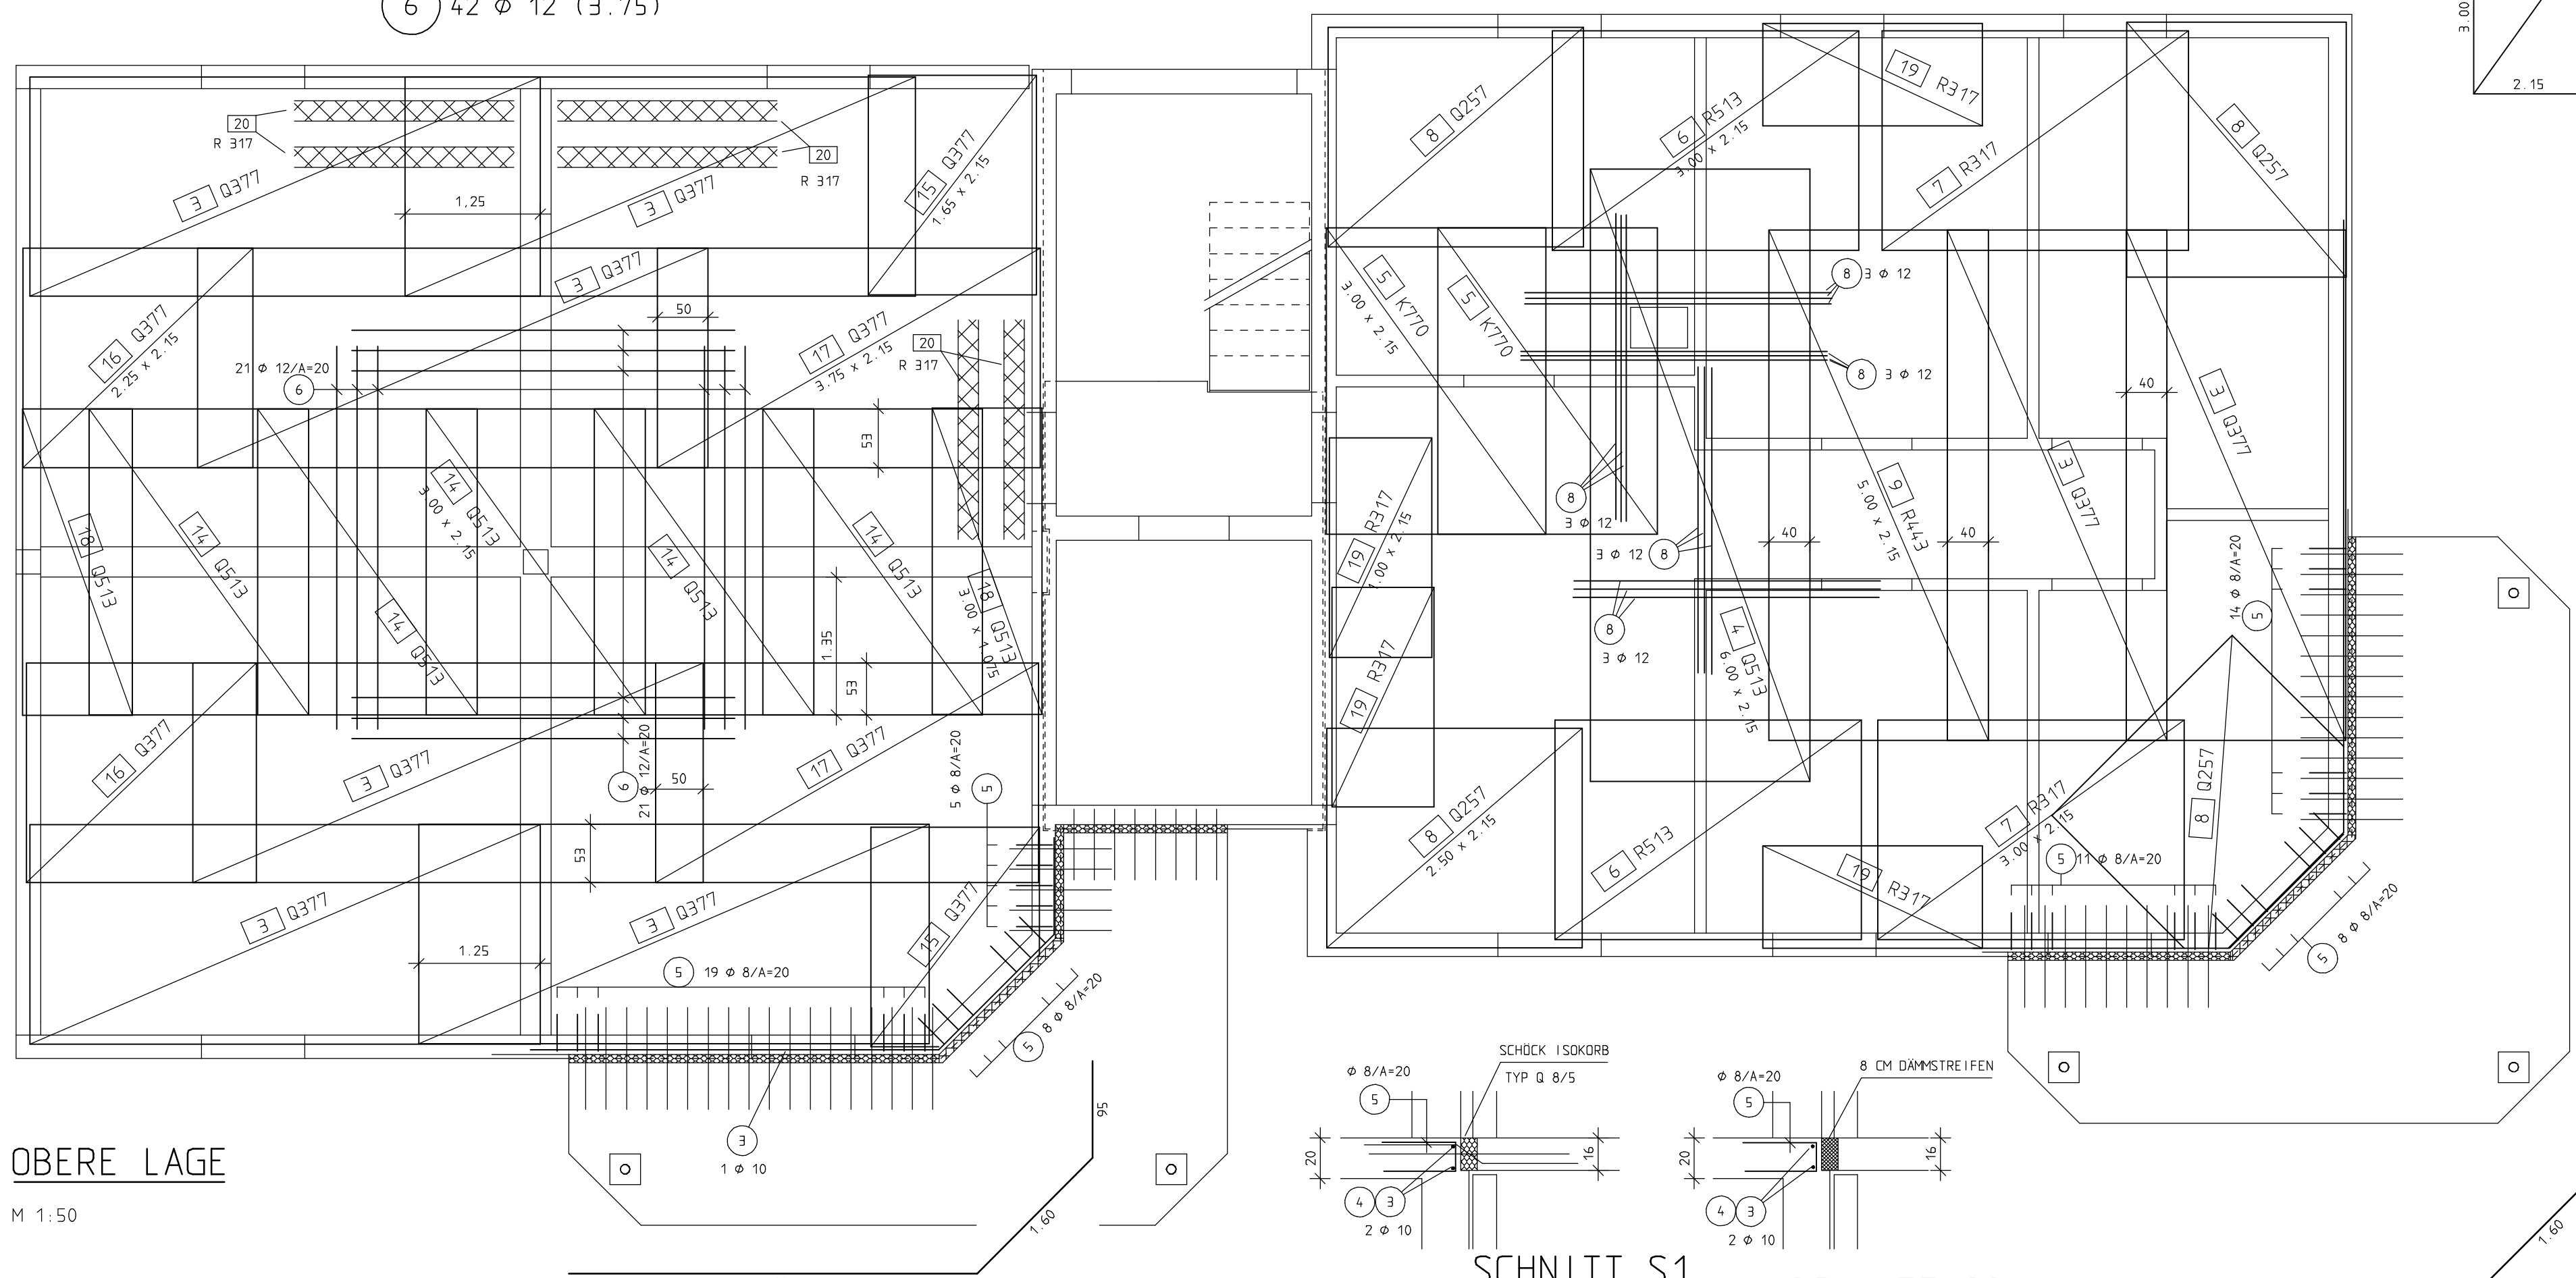


Mattengewichte	Anzahl	Typ	(kg)
2	Q257		76.325
23	Q377		1288.173
14	Q513		1258.782
2	R317		59.340
1	R443		41.818
1	R513		58.566
1	K770		80.883
			2863.887

RUNDSTAHL - STÜCKLISTE

POS.	STÜCK	D (MM)	SCHNITTL. (M)	GES. LÄNGE (M)
1	50	10	4.000	200.000
2	92	10	1.500	138.000
3	2	10	6.550	13.100
4	2	10	10.100	20.200
5	65	8	0.850	55.250
6	42	12	3.750	157.500
7	12	12	2.000	24.000
8	15	12	3.000	45.000

+ 1 x R 317 GEBOGEN

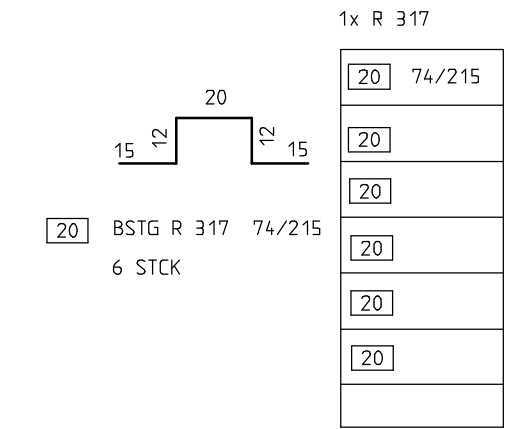


Unterstützungskörbe	Lfdm	Typ	(kg)
236	U15		111.628
			111.628

GESAMTMENGE (MM)	(BETONSTAHL BS1 500 S) (KG/M)	(M)	(KG)
8	0.395	55.250	21.824
10	0.617	371.300	229.092
12	0.888	226.500	201.132
GESAMTGEWICHT			452.048

OBERE LAGE

M 1:50

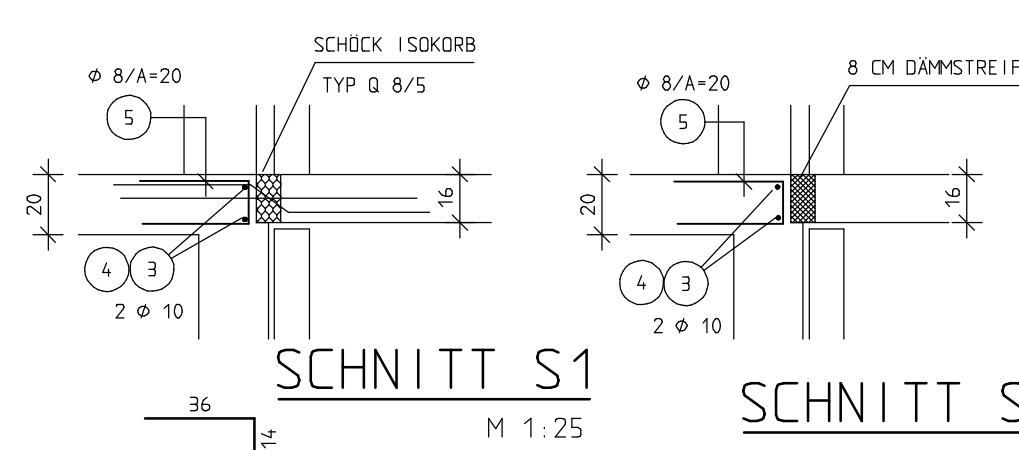

SCHNITT S1 M 1:25

SCHNITT S2 M 1:25

2 92 Ø 10 (1.50)

3 2 Ø 10 (6.55)



5 65 Ø 8 (0.85)

4 2 Ø 10 (10.10)

BAUSTOFFE:

BETON: BETONGÜTE B 25
BETONSTAHL BST IVS

BETONDECKUNG C= 2,0 cm
BIEGEROLLEN-DURCHM 4 ds UND 7 ds
ODER SH EISENAUZUG

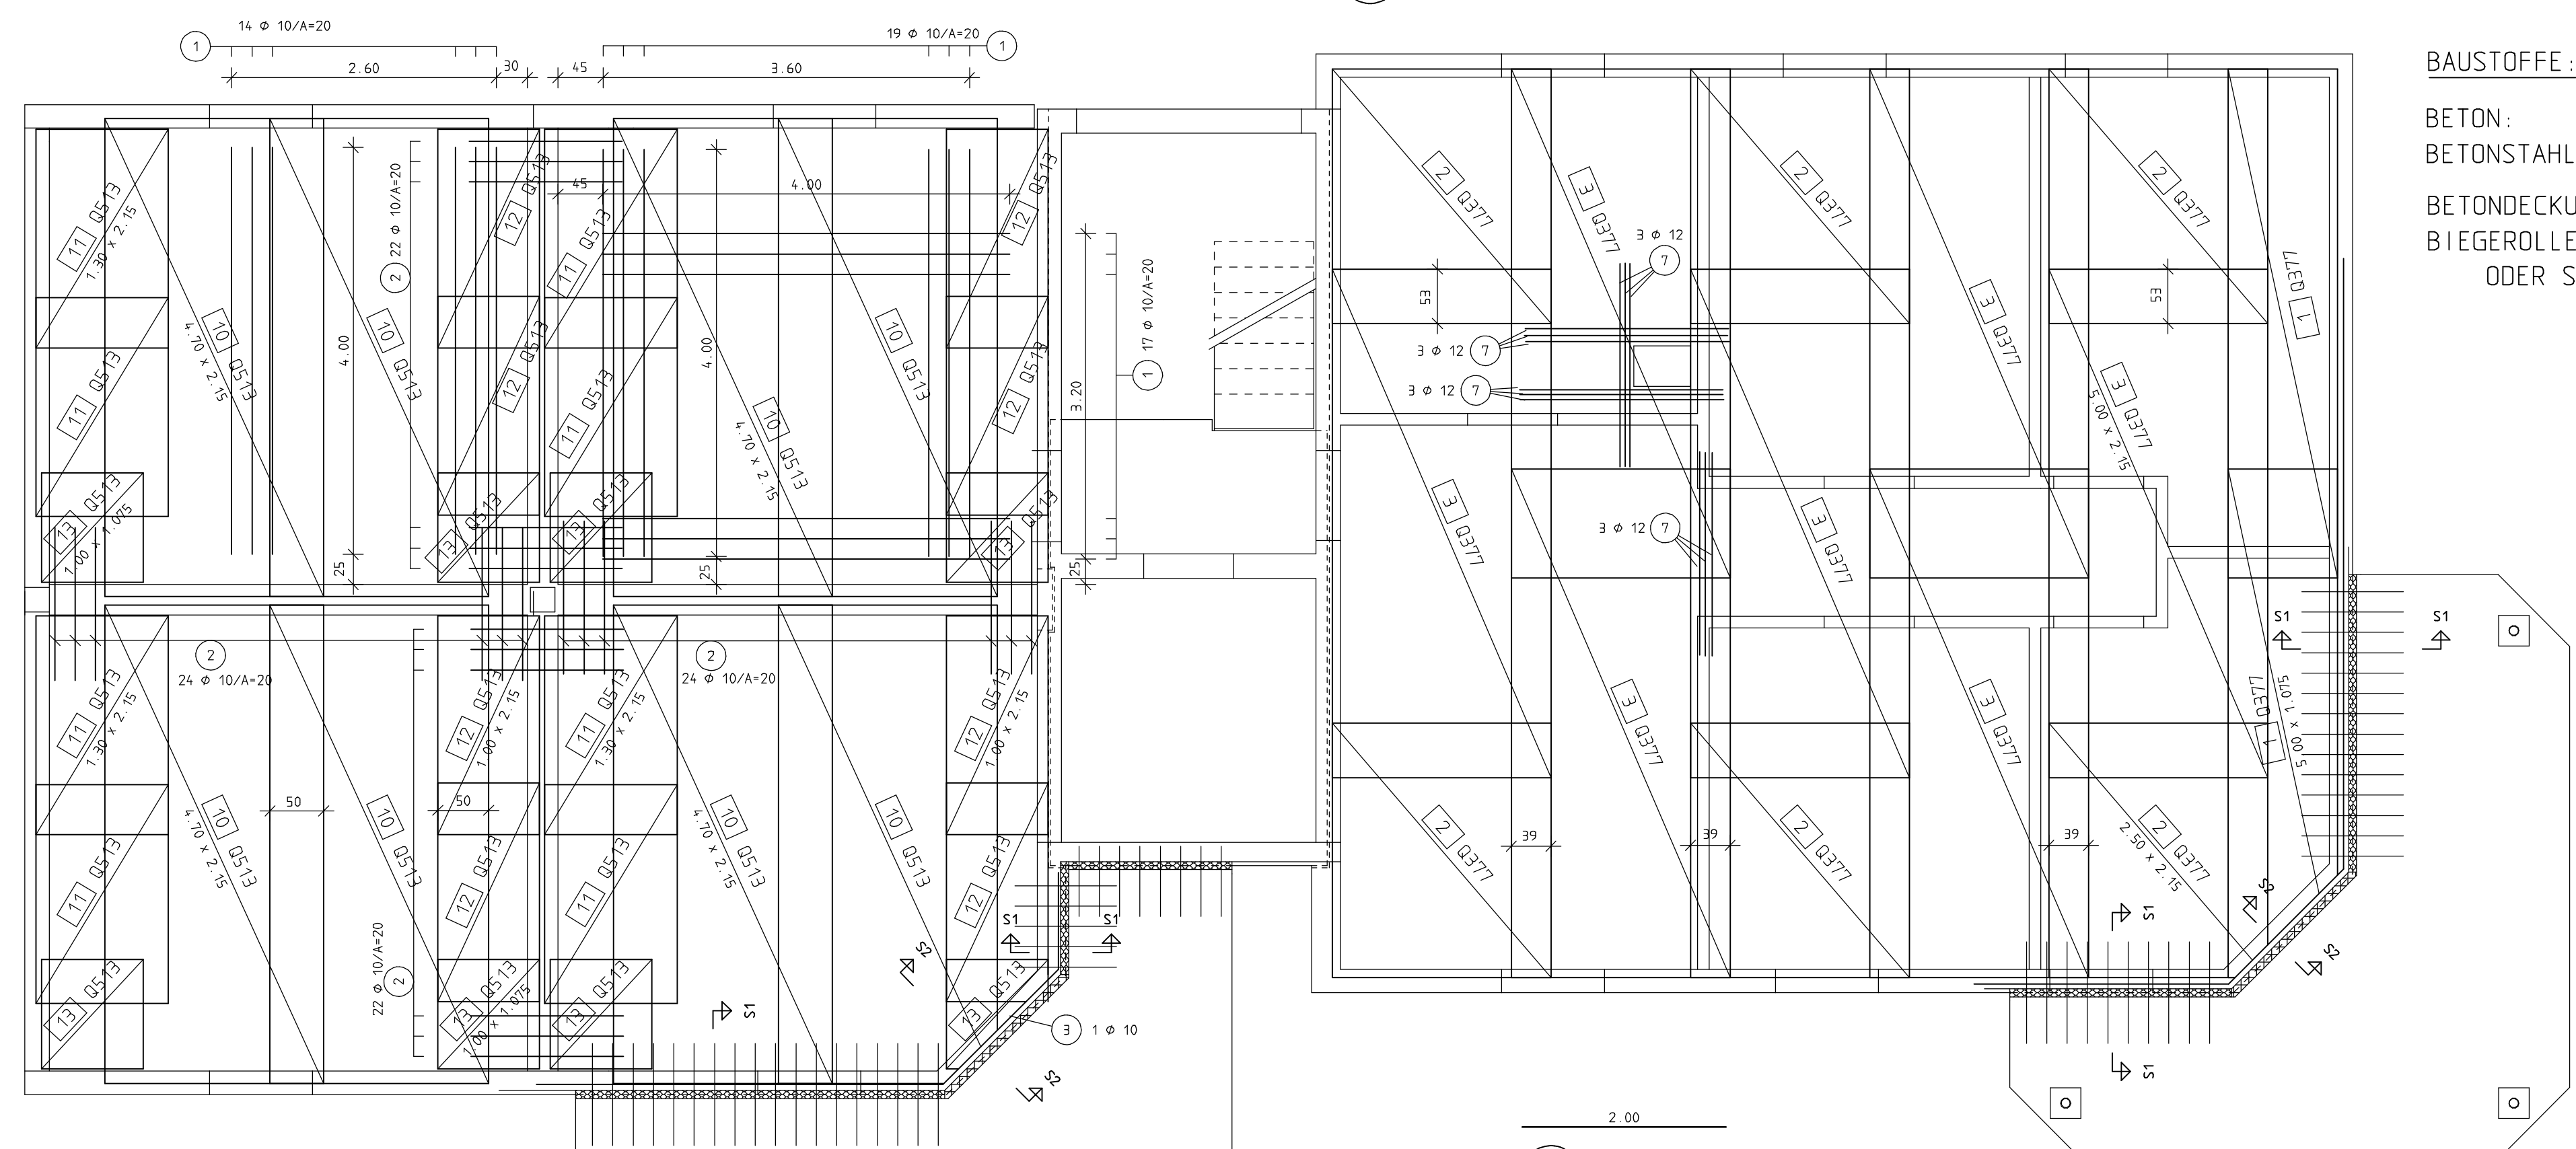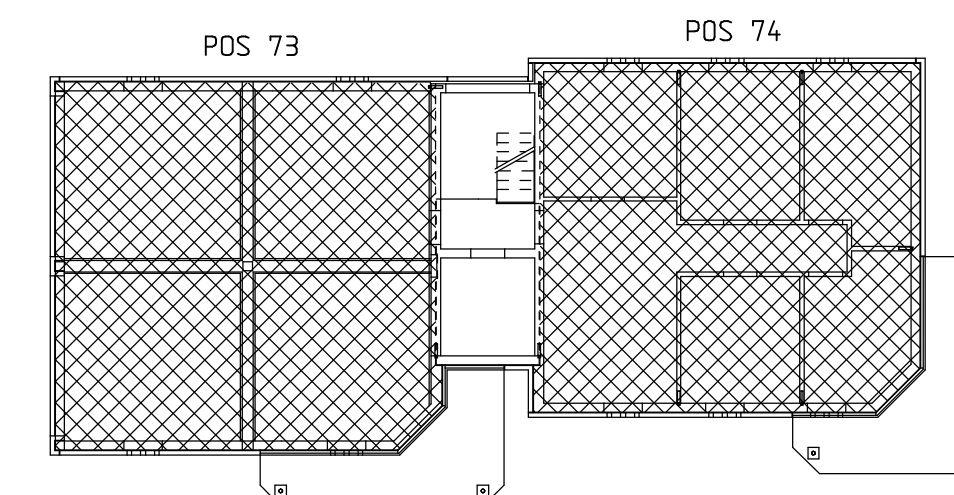

UNTERE LAGE

M 1:50

7 12 Ø 12 (2.00)