

12 11 10 9 8 7 6 5 4 3 2 1

H

G

F







E

D



C

B


A

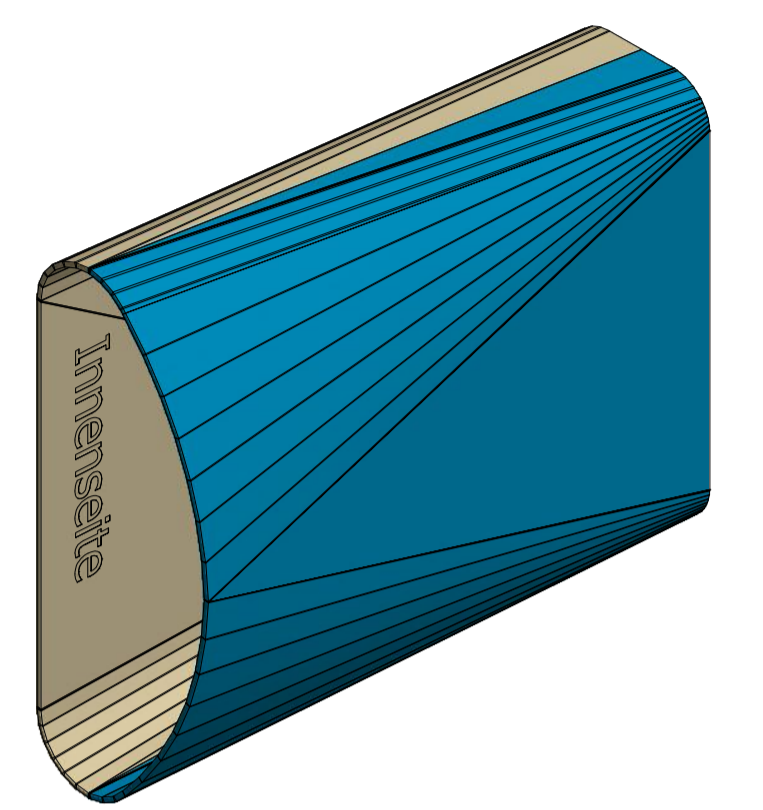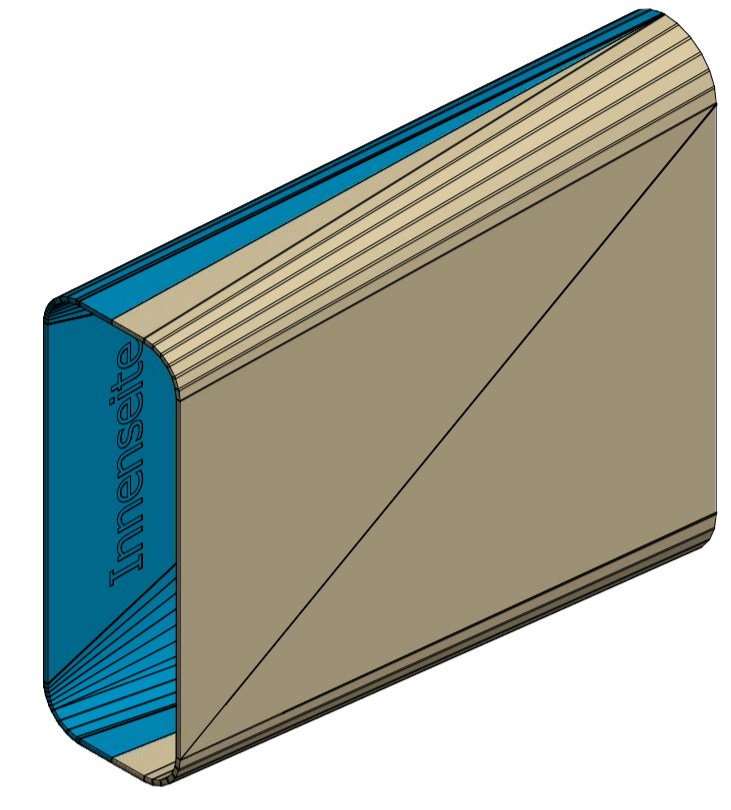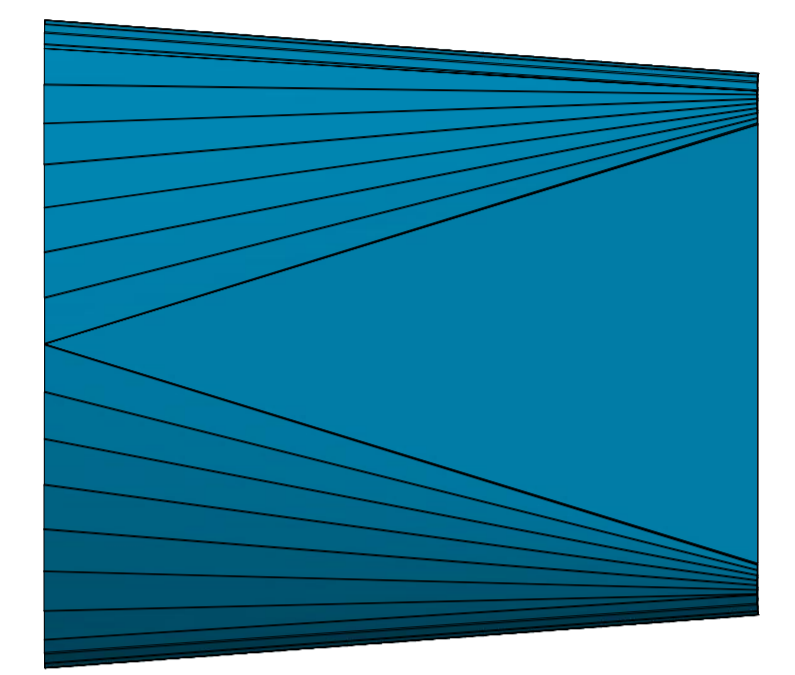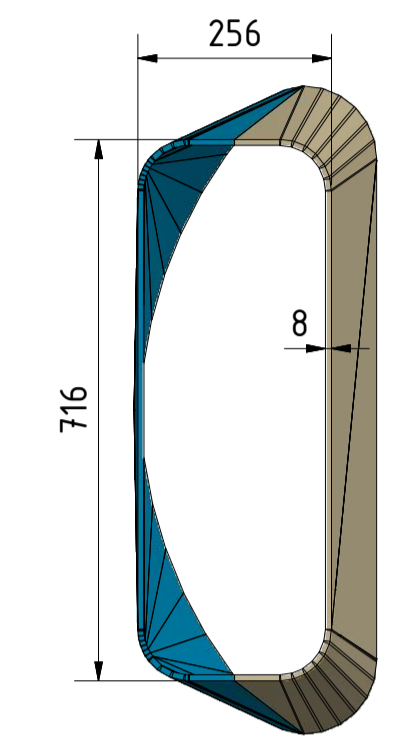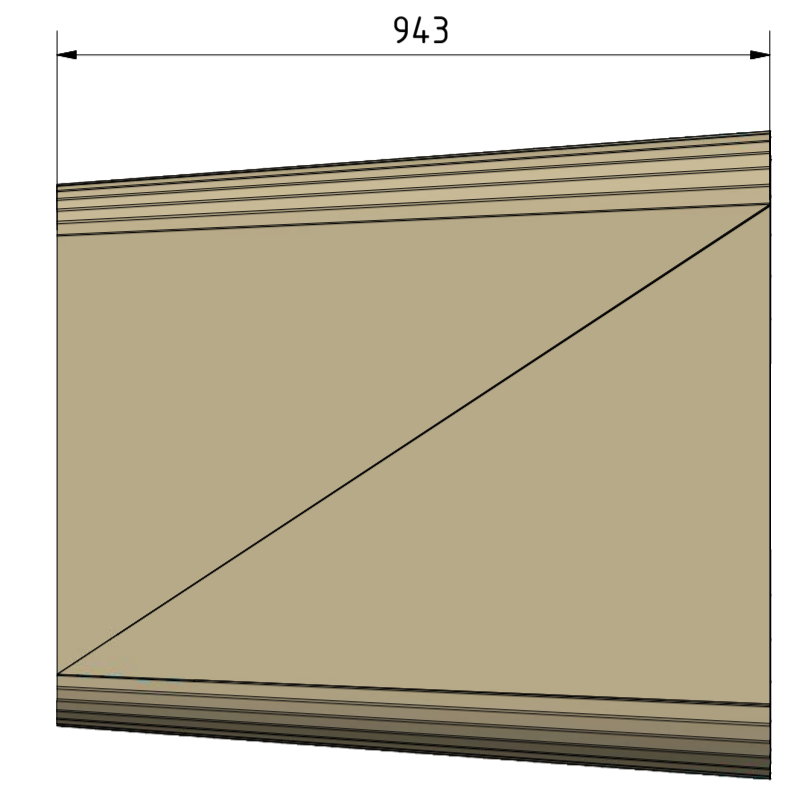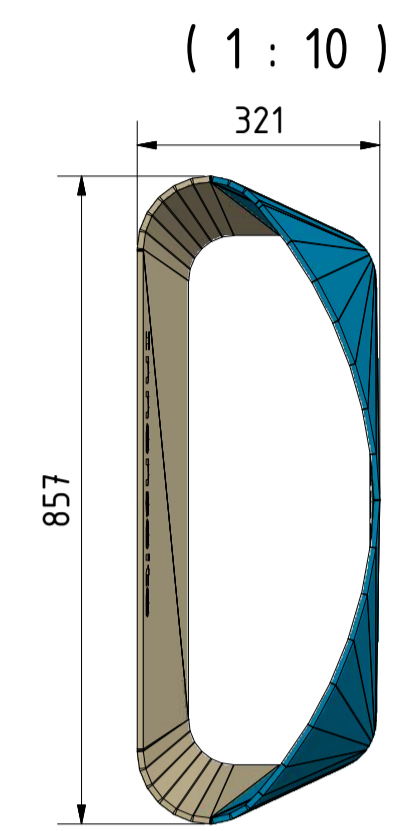



Uebergang-Abw-01
(1 : 10)

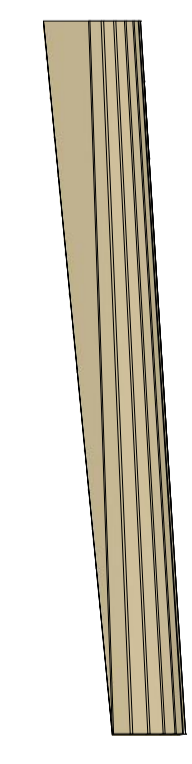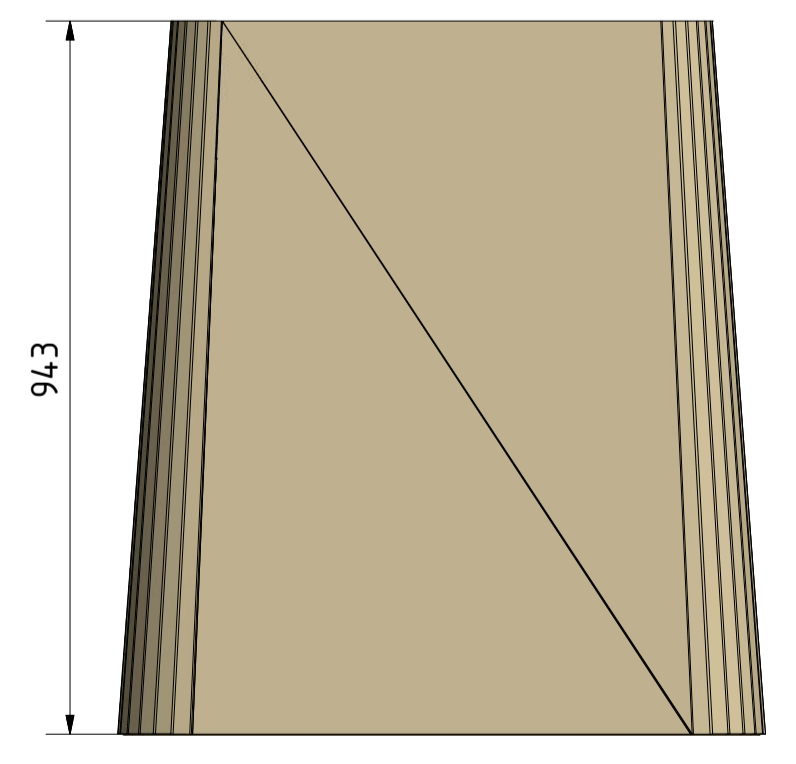




Uebergang-Abw-01
(1 : 10)

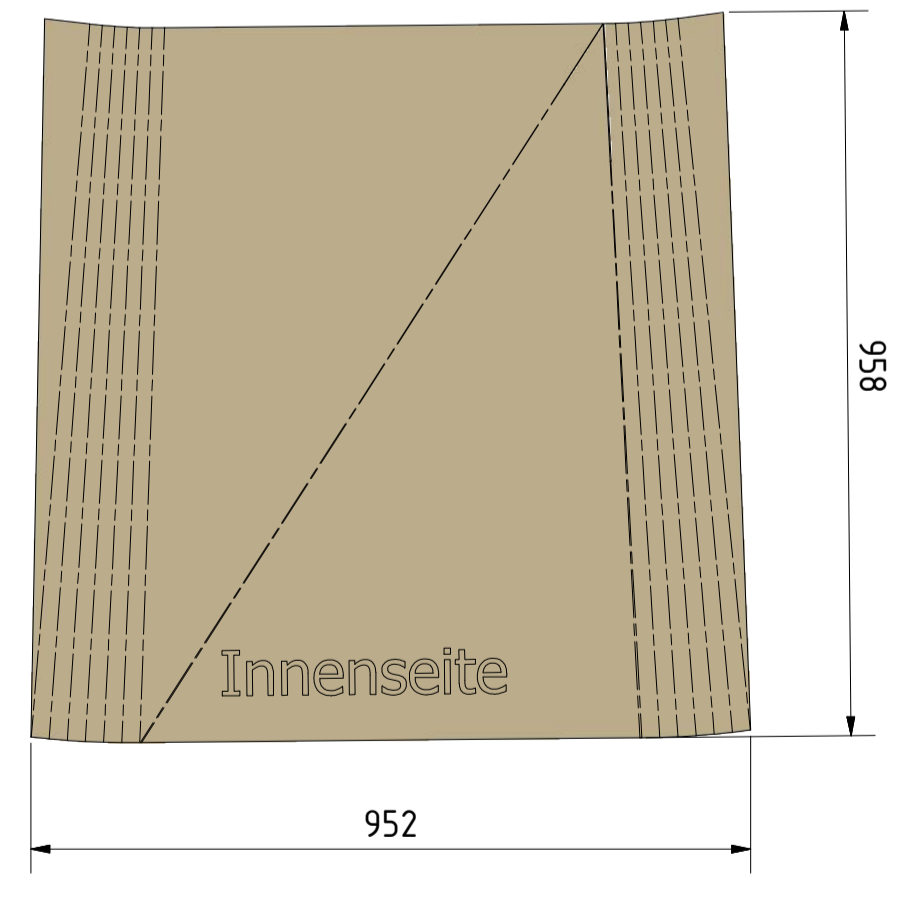

Uebergang-Abw-02
(1 : 10)

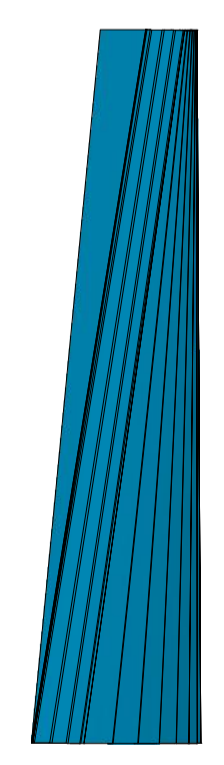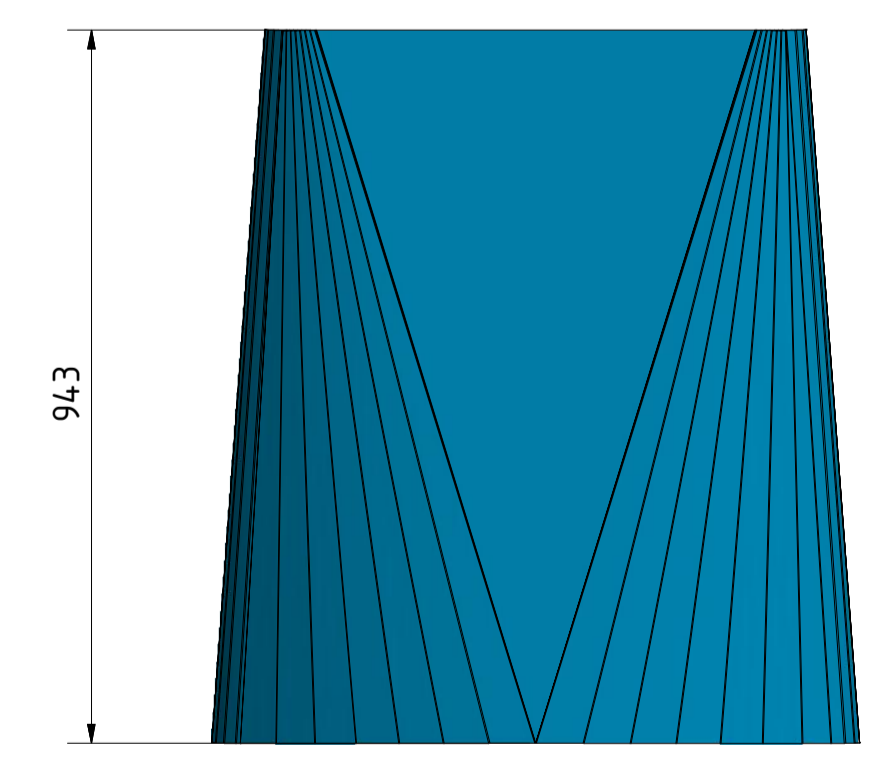


Uebergang-Abw-02
(1 : 10)

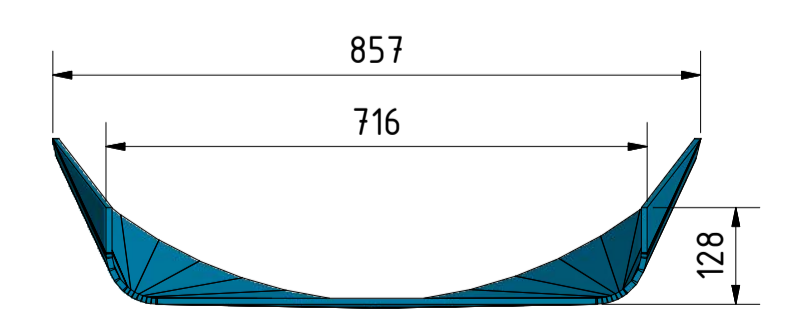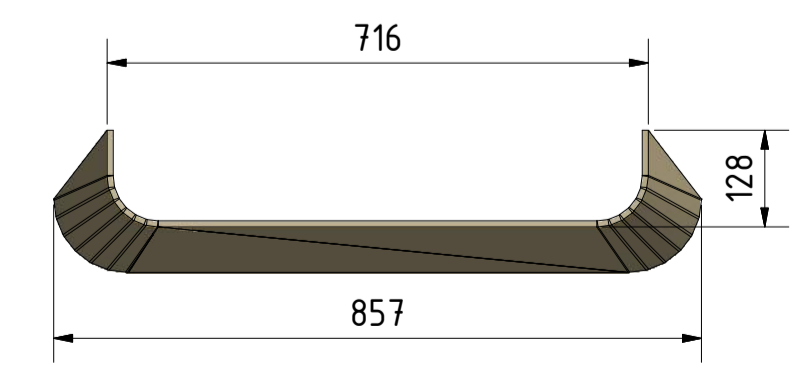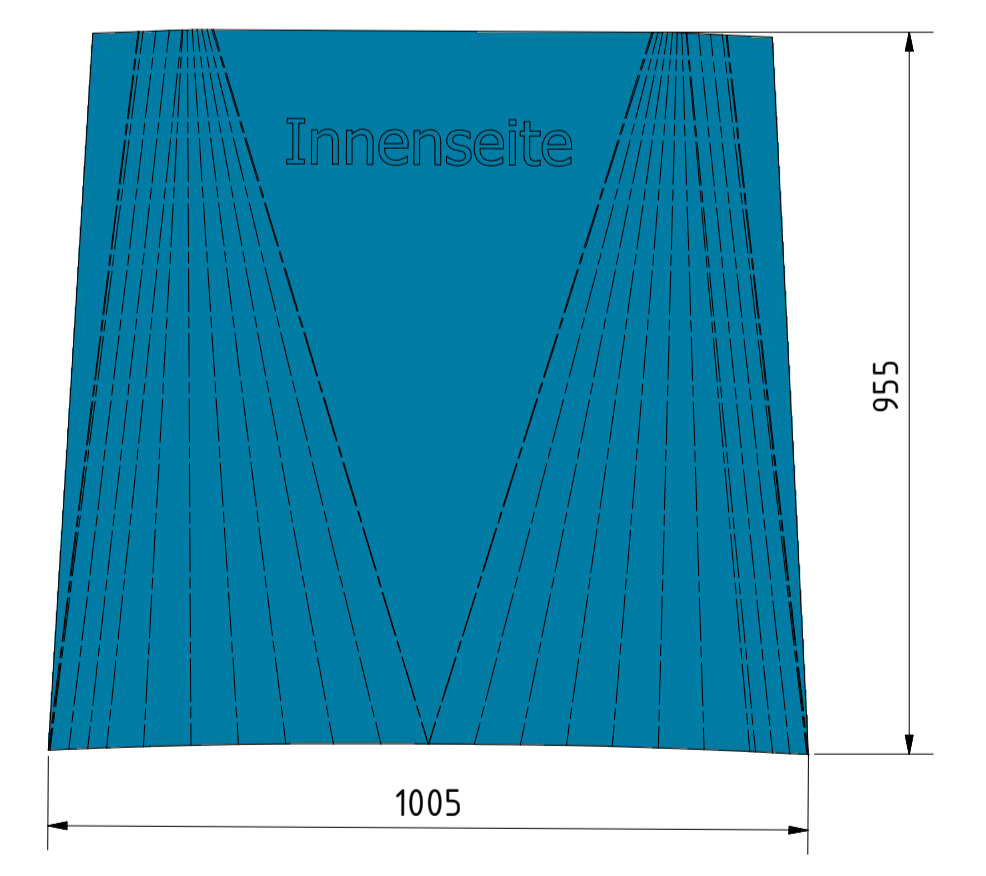

12 11 10 9 8 7 6 5 4 3 2 1

H

Uebergang-Abw-01
(1 : 2)

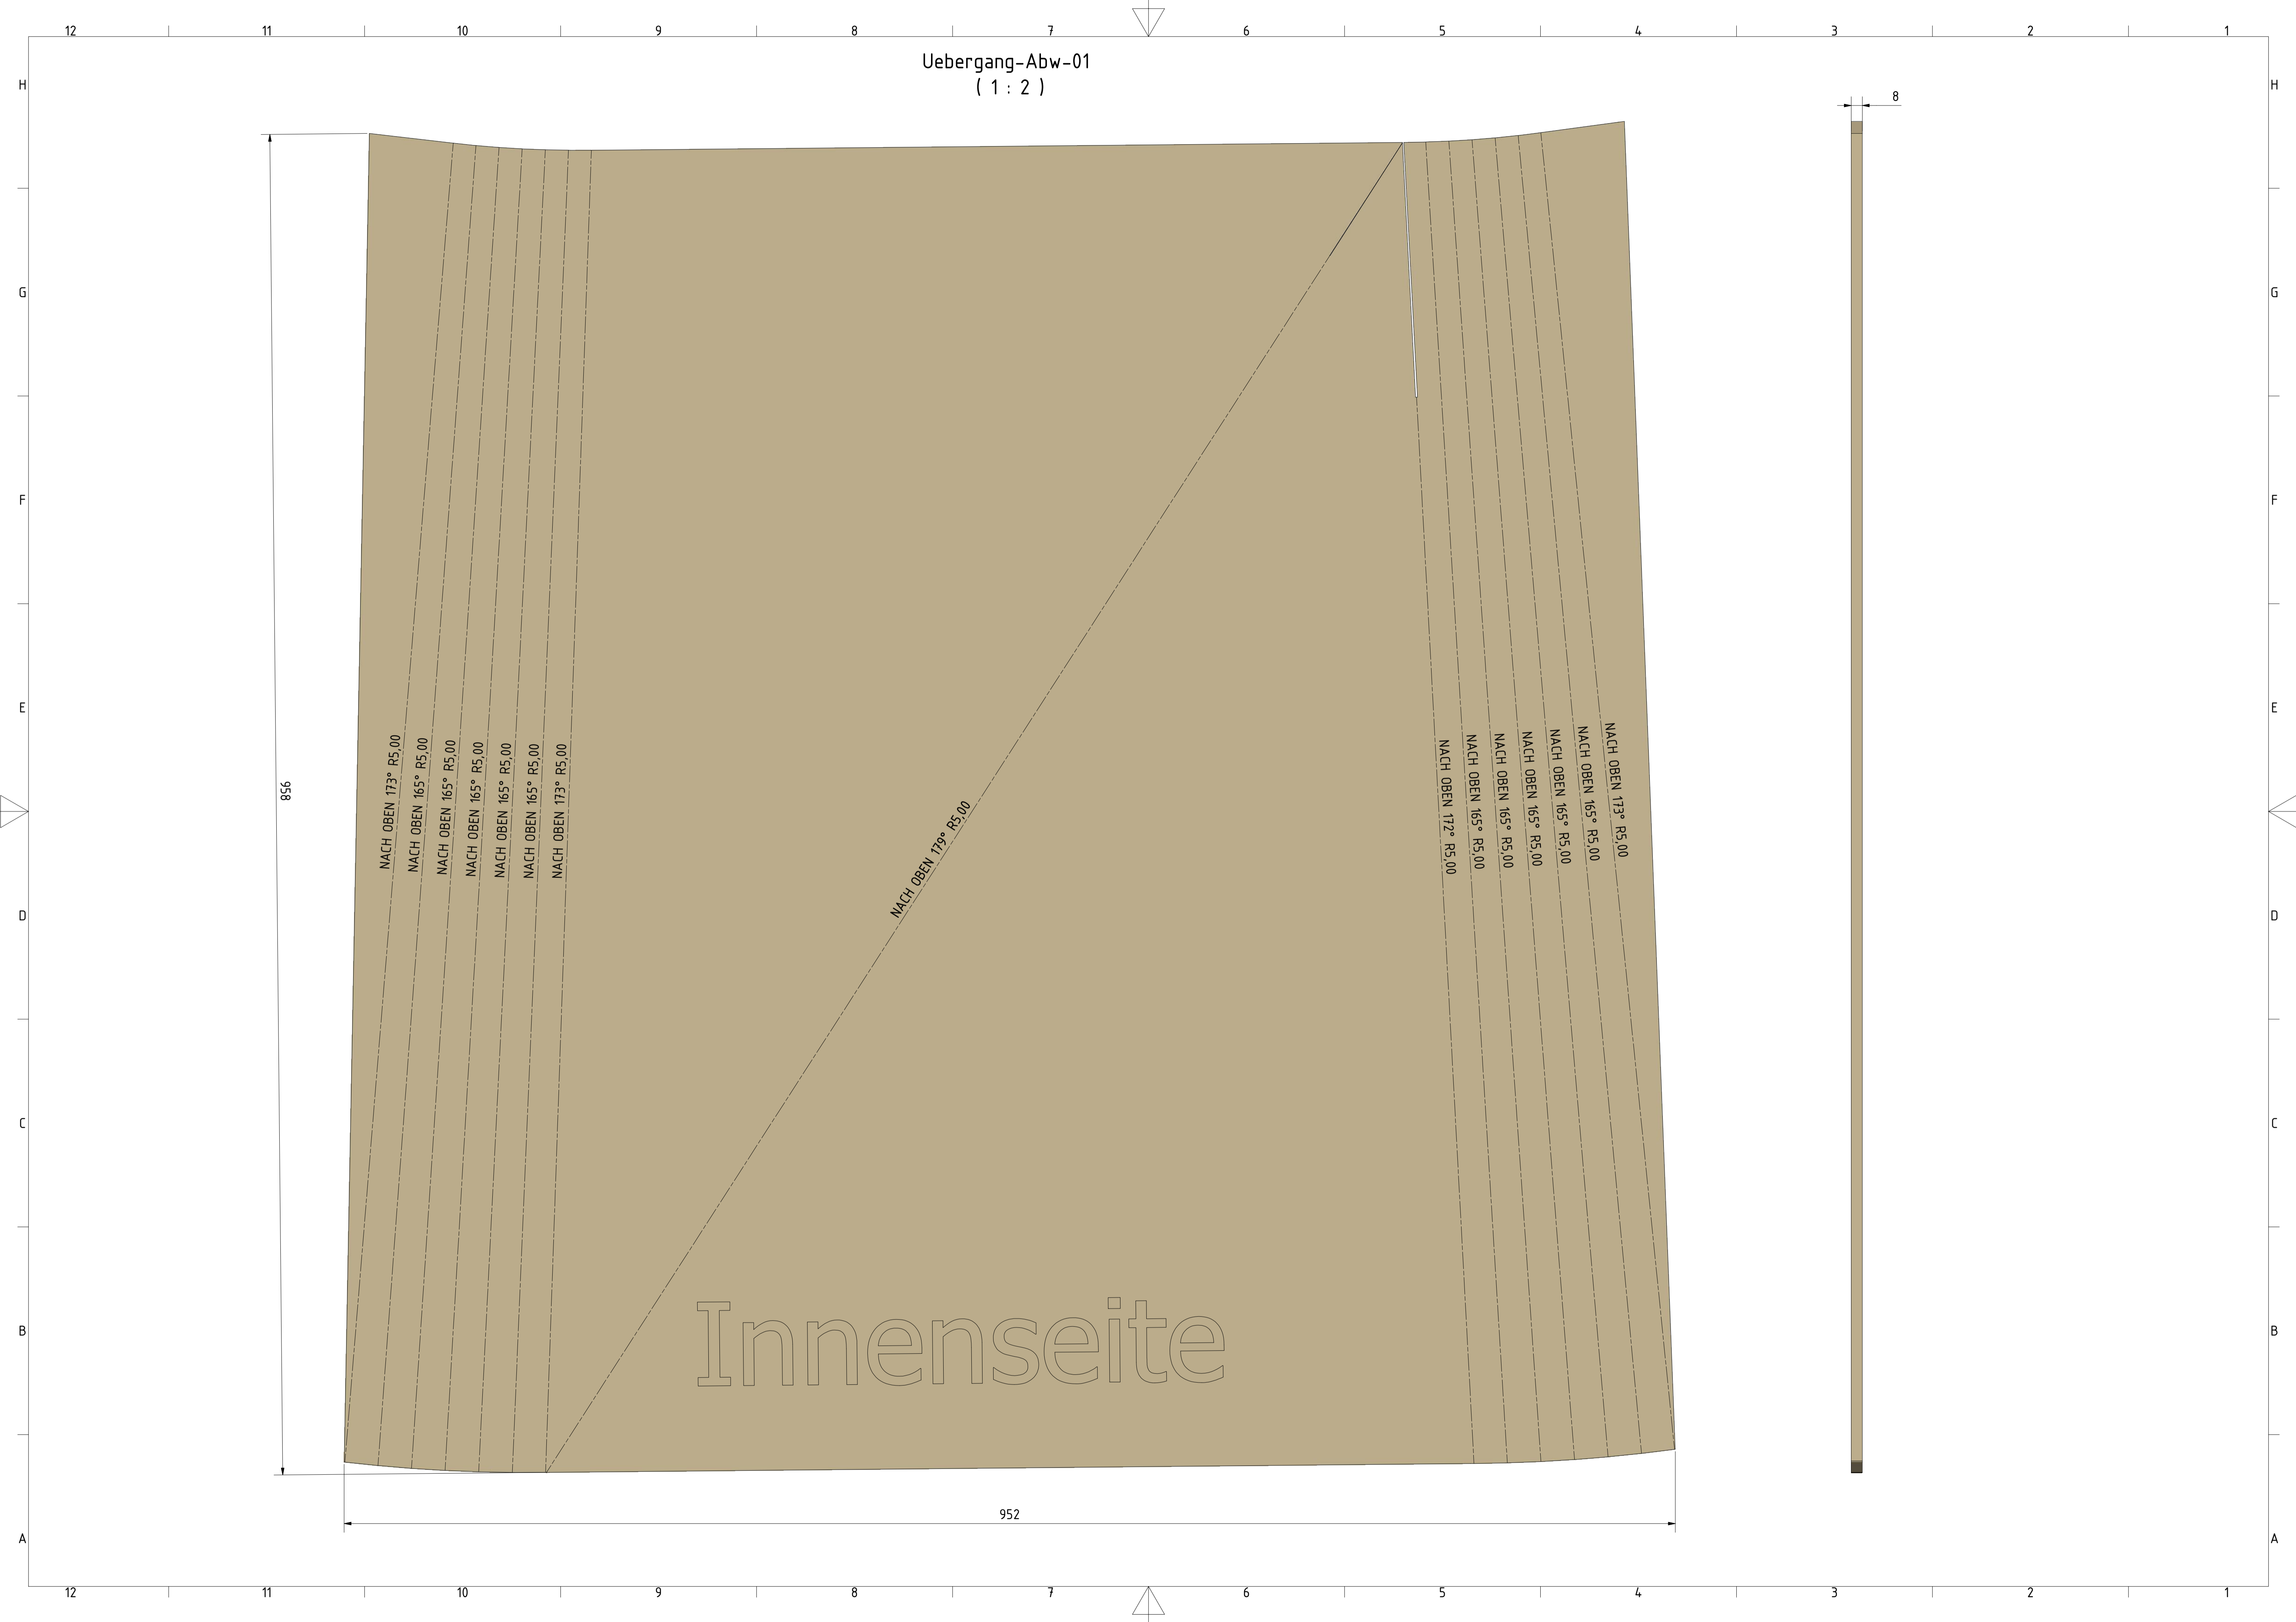

Uebergang-Abw-02
(1 : 2)

Innenseite

954

1005

8

NACH OBEN 170° R5,00
NACH OBEN 164° R5,00
NACH OBEN 164° R5,00
NACH OBEN 174° R5,00
NACH OBEN 175° R5,00
NACH OBEN 174° R5,00
NACH OBEN 174° R5,00
NACH OBEN 174° R5,00
NACH OBEN 174° R5,00
NACH OBEN 174° R5,00
NACH OBEN 176° R5,00

NACH OBEN 174° R5,00
NACH OBEN 174° R5,00
NACH OBEN 174° R5,00
NACH OBEN 174° R5,00
NACH OBEN 174° R5,00
NACH OBEN 174° R5,00
NACH OBEN 174° R5,00
NACH OBEN 170° R5,00
NACH OBEN 166° R5,00
NACH OBEN 165° R5,00
NACH OBEN 170° R5,00