


Kellergeschoss

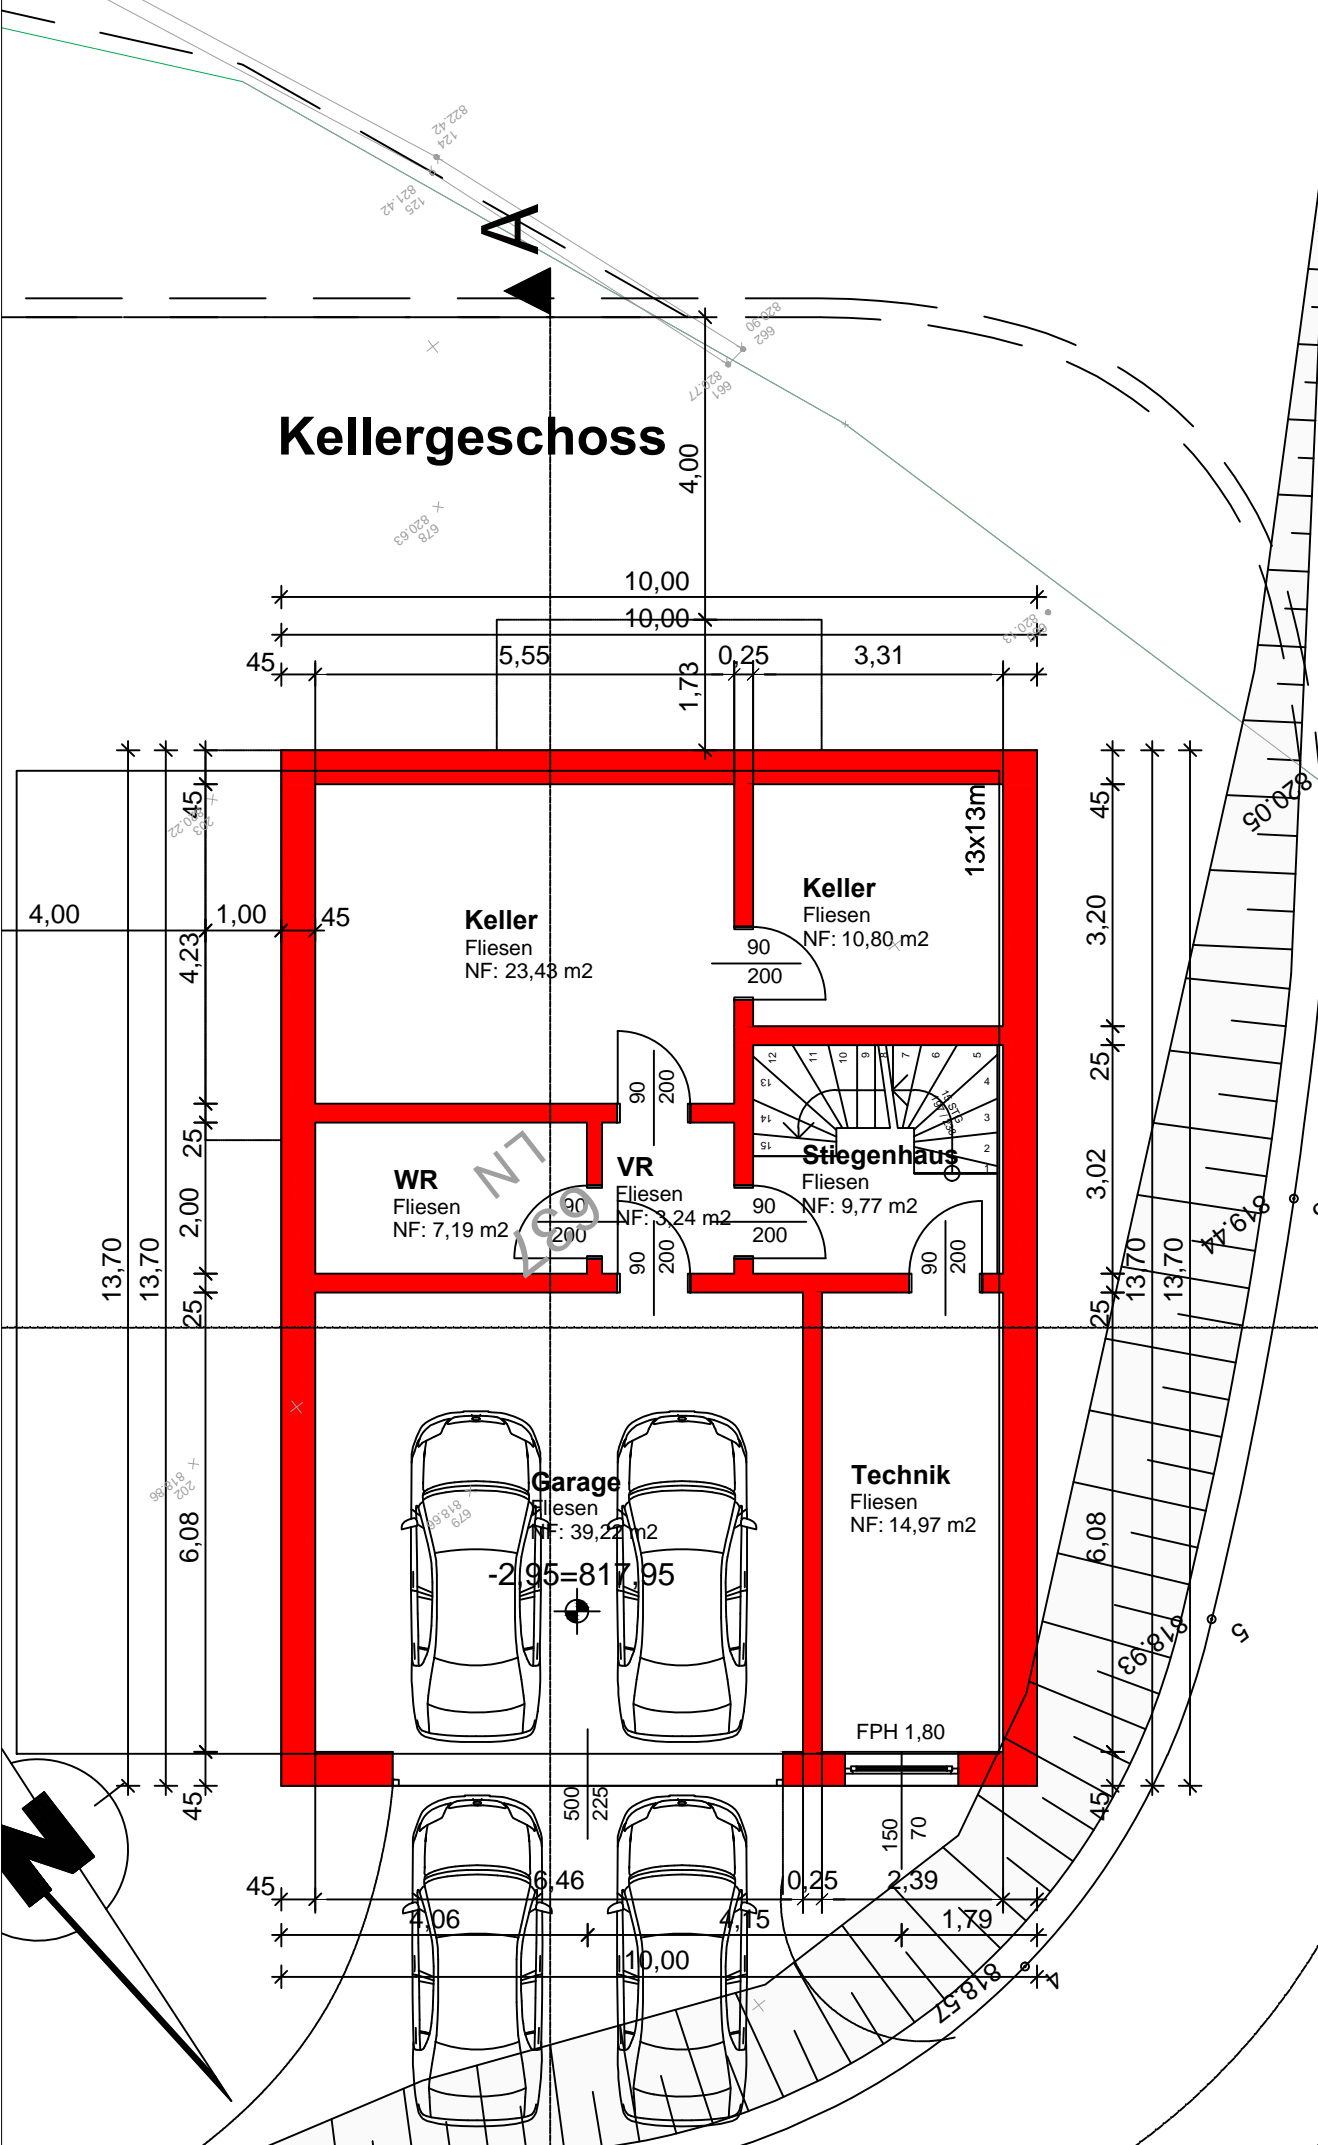

-2,95=817,95