
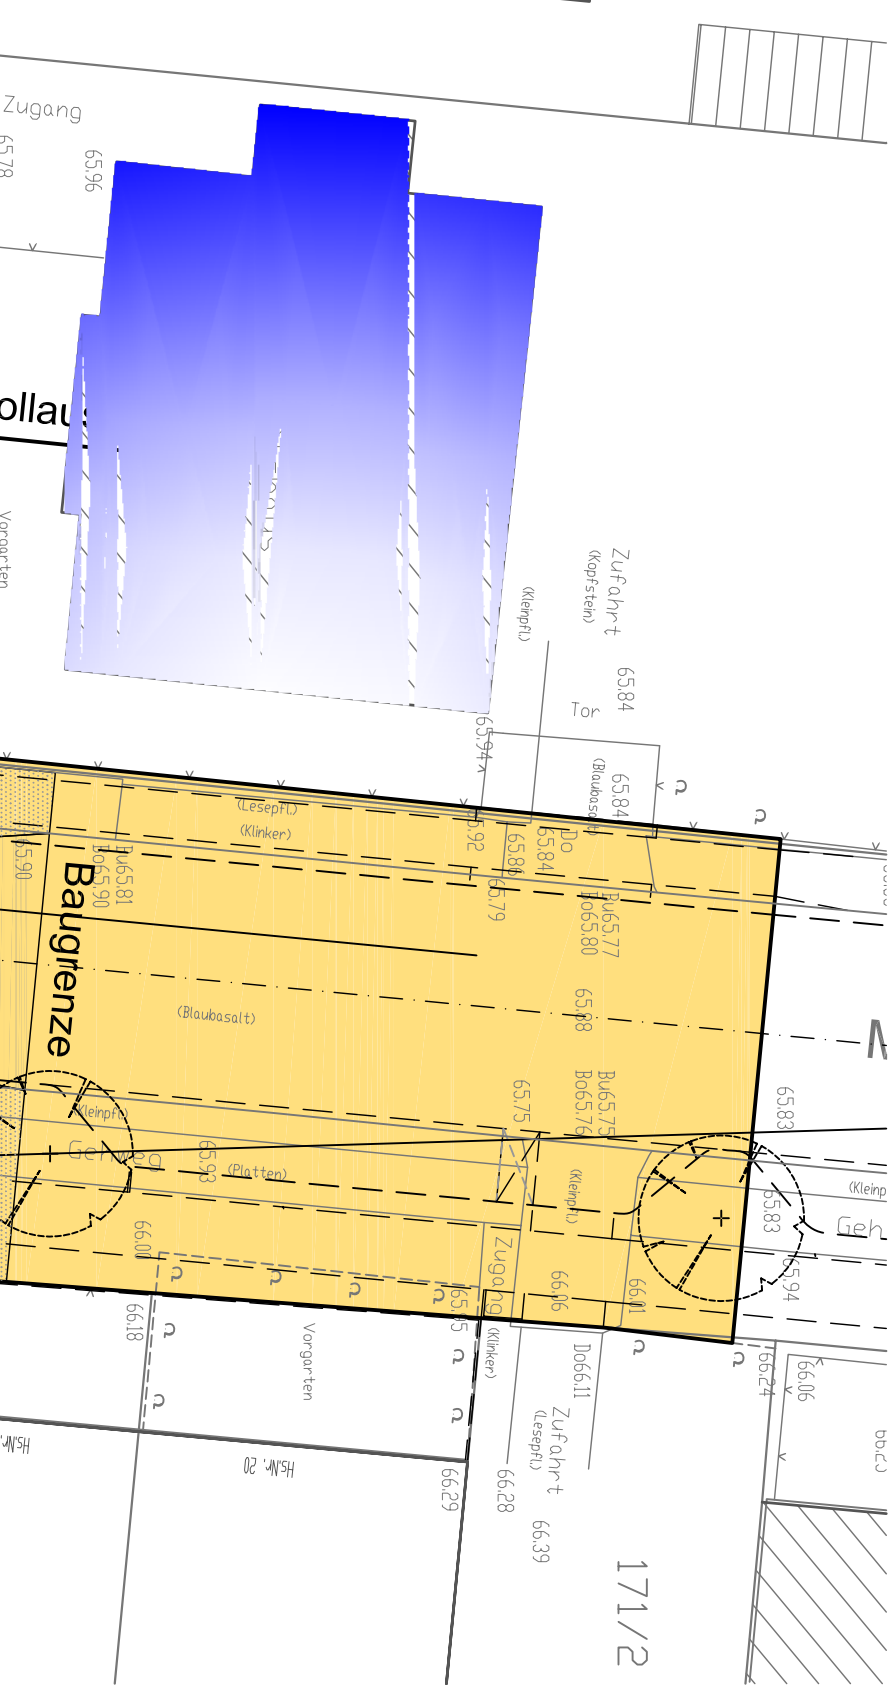
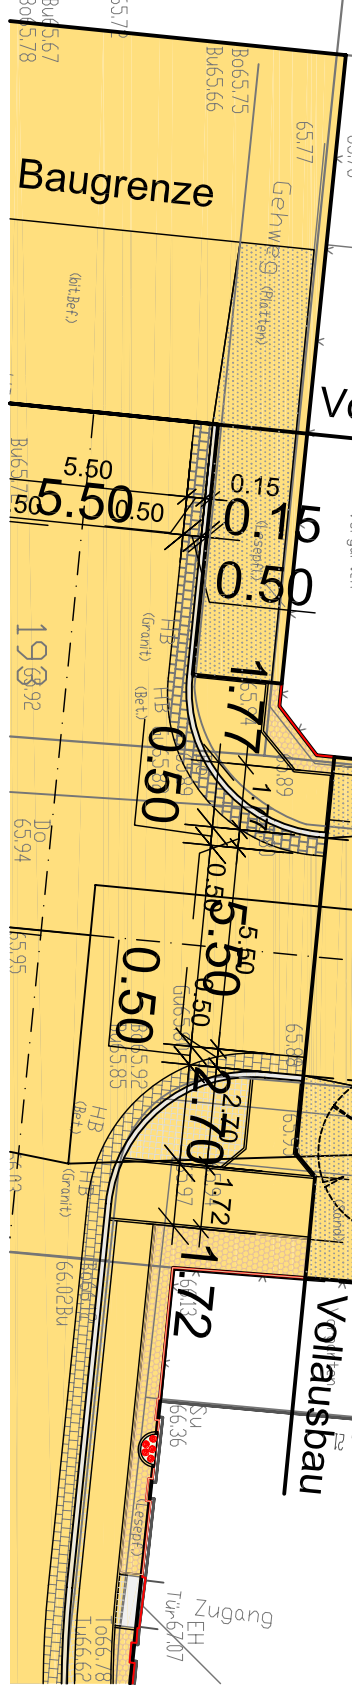
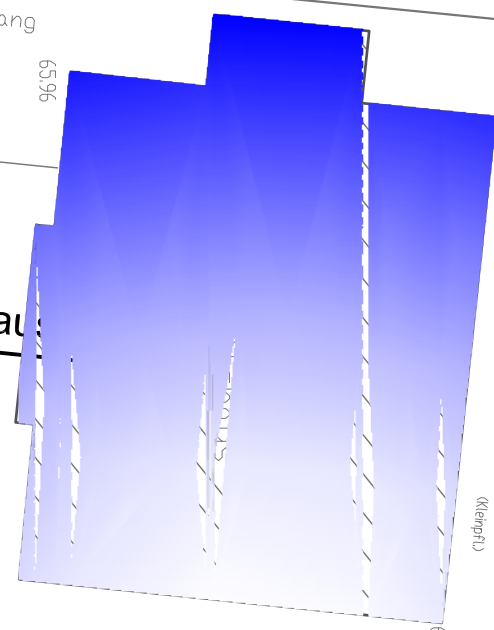


Heethoven Straße

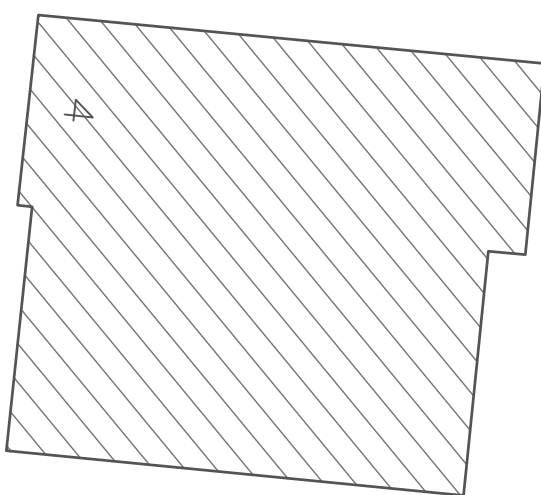

171/2