
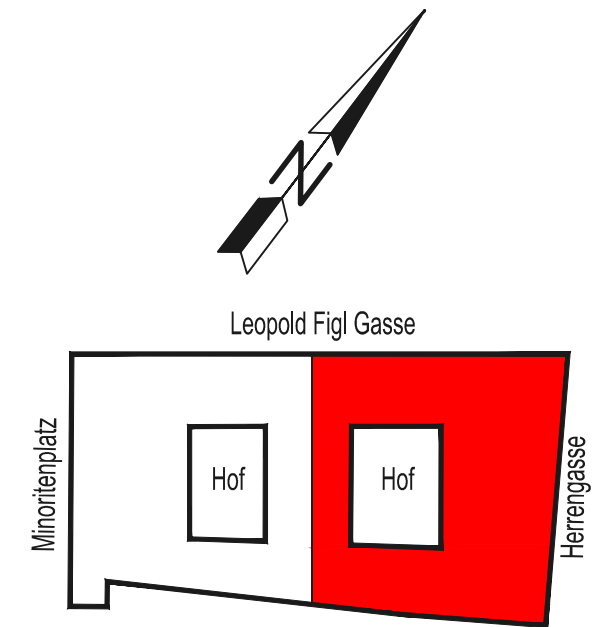



Anschlussplan 1. Obergeschoß - West / Plan 6

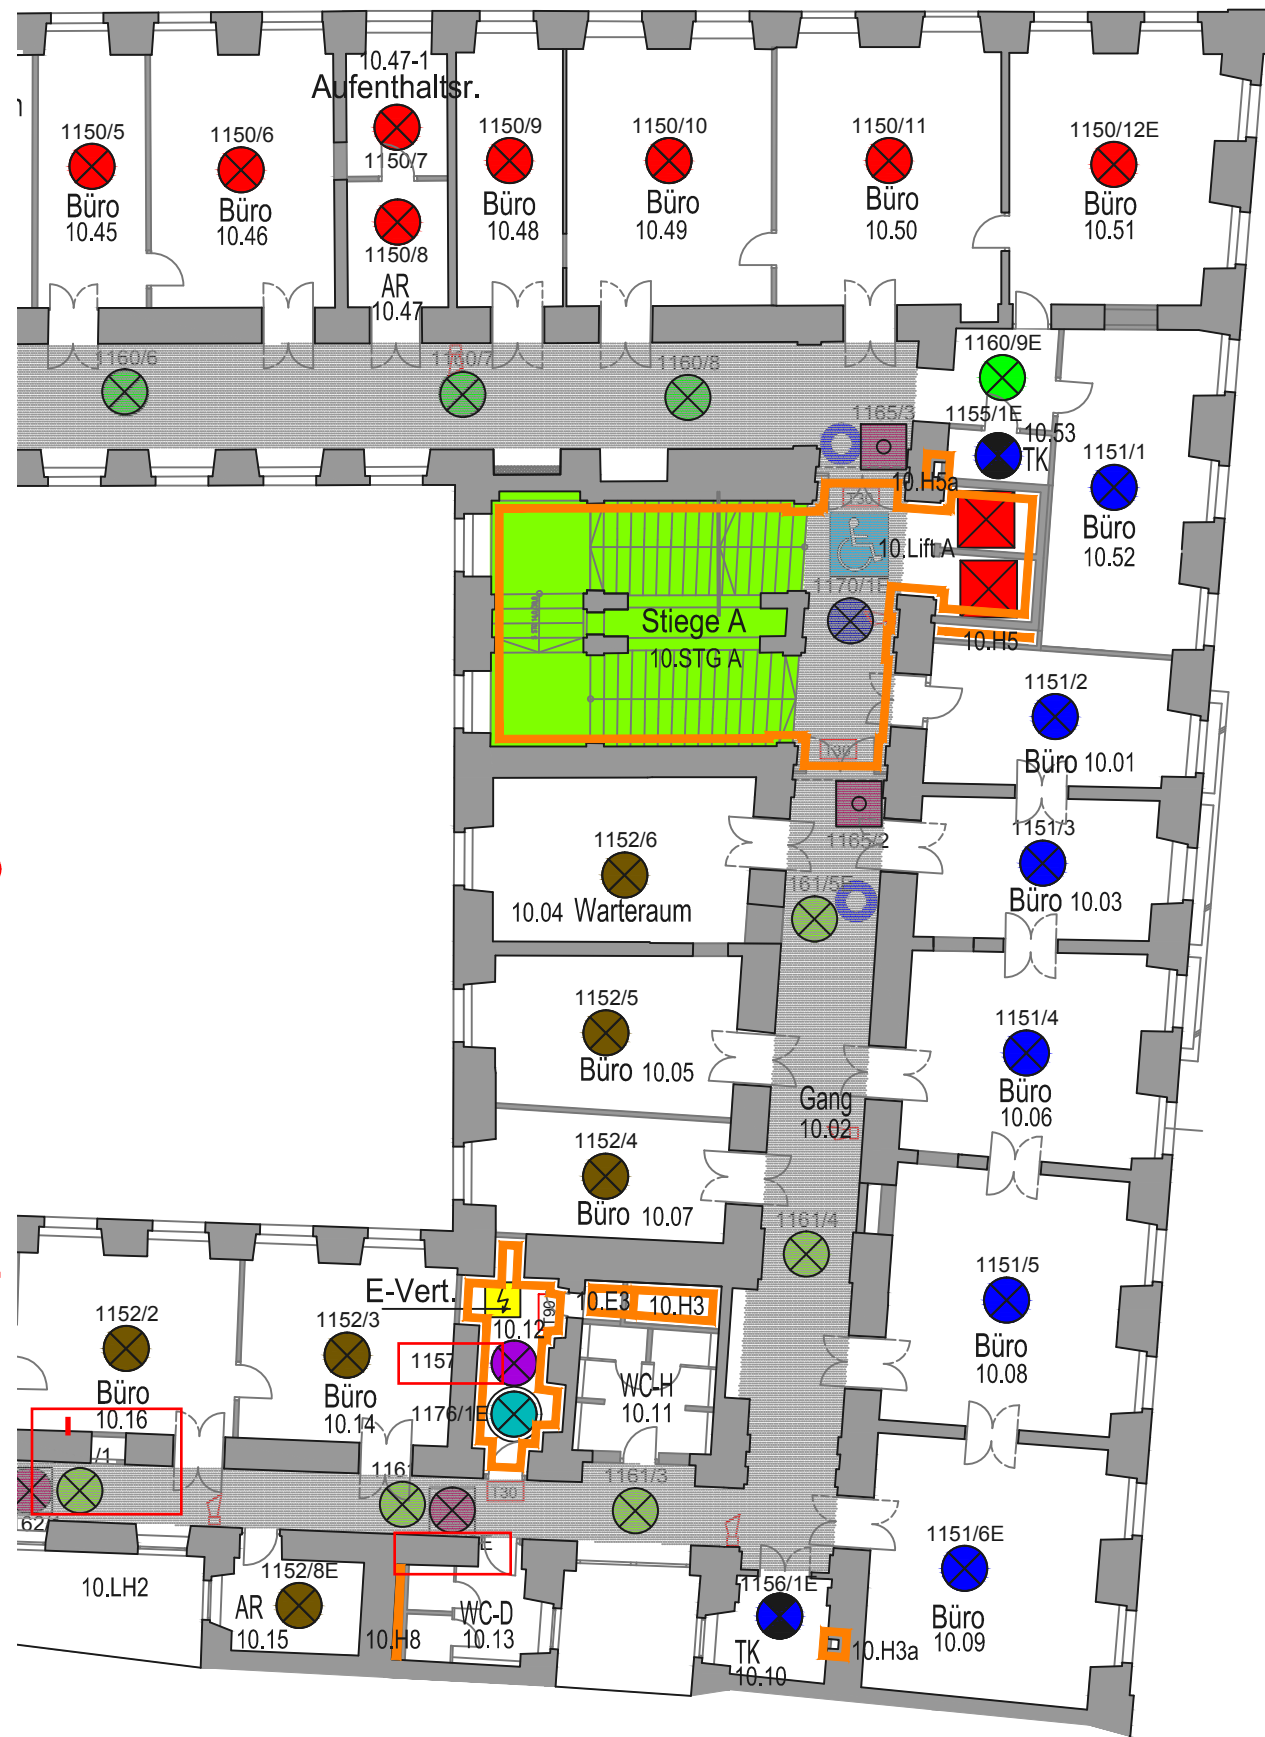

Gruppenverzeichnis

- 1150
- 1151
- 1152
- 1155
- 1156
- 1157
- 1160
- 1161
- 1162
- 1165
- 1170
- 1176

B	DW
DG	F90
4OG	F90
3OG	F90
2OG	F90
1OG	F90
EG	F90
KG	F90

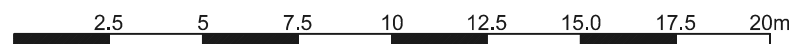

BRANDSCHUTZPLAN	
Herrengasse 11, 1010 Wien	
Herrengasse 11	
1. Obergeschoß - Ost	STAND: 09.06.2010
Plan Nr. 1:100	Plan Nr. 07 von 15
Verfasser: FA.Landsteiner, Kruppstr. 3, Tel.Nr.:07472 9001	