


East

View A  
(without wind bracings)

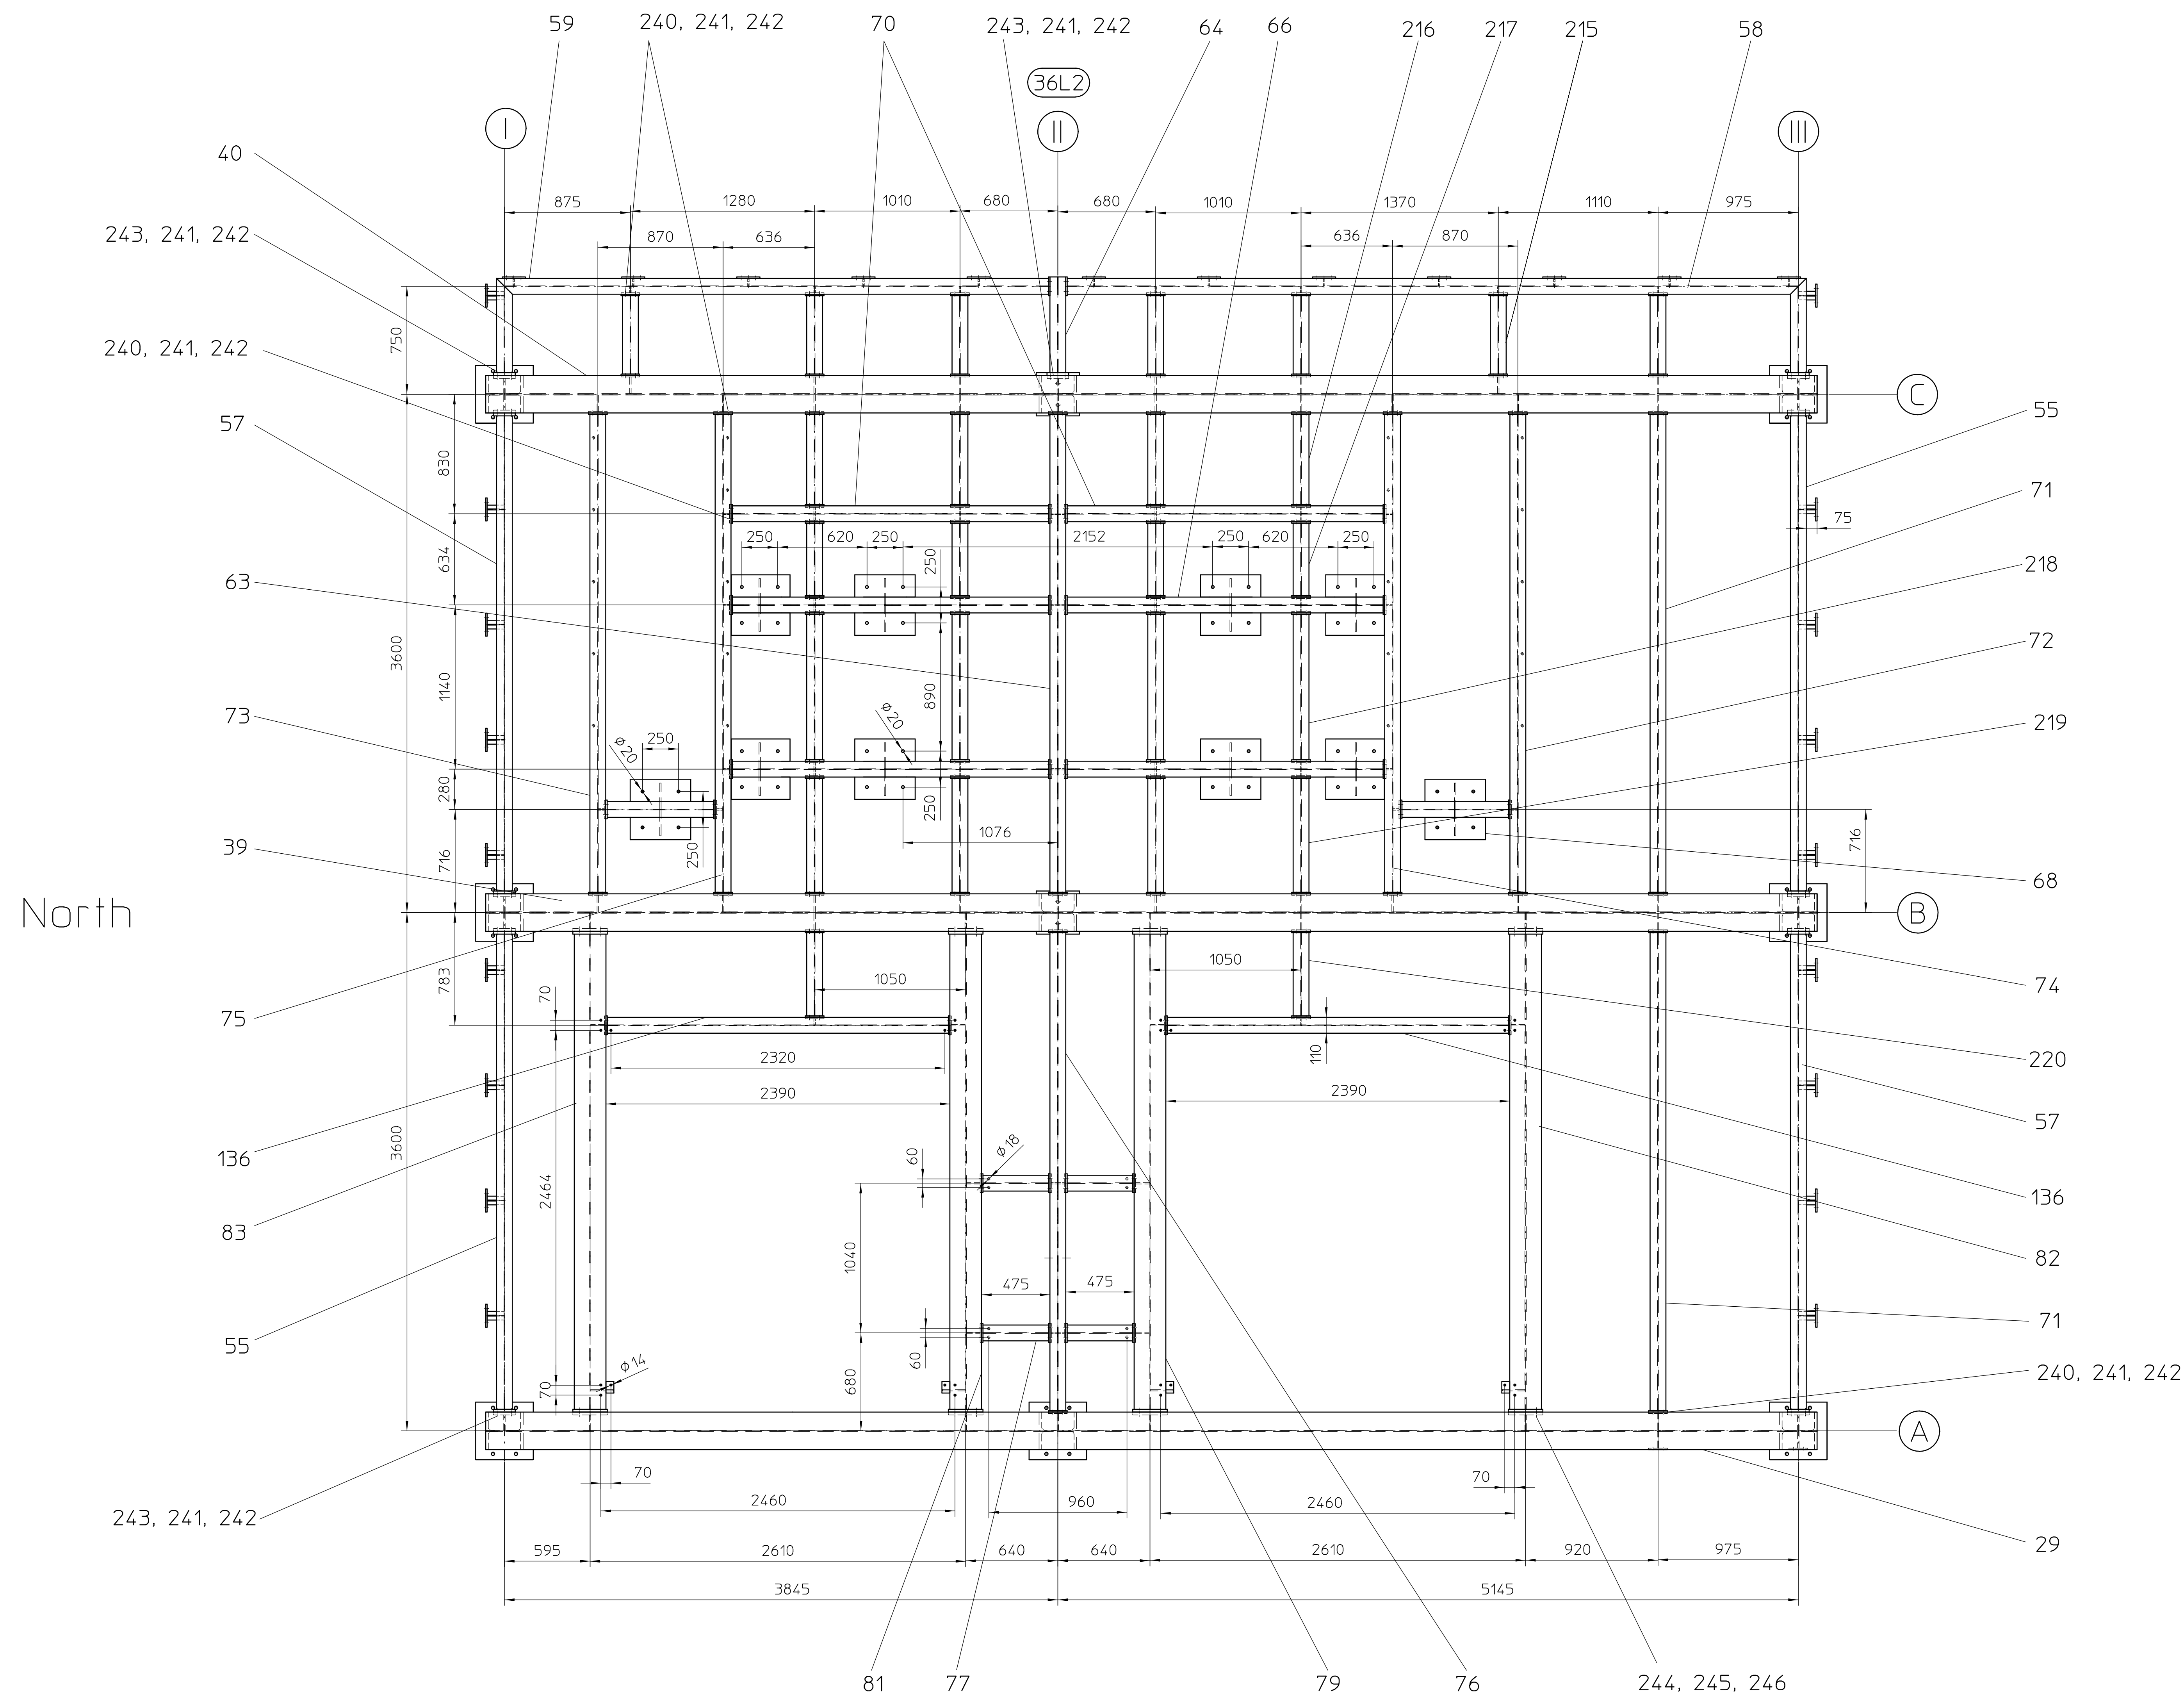

South

North

West

complete weight: 7476 kg

Item	Piece	Note	Weight	Material	Drawing number
220	2	beam	20 kg	S235JR62	70.61705.000
219	4	beam	26 kg	S235JR62	70.61705.000
218	4	beam	31 kg	S235JR62	70.61704.000
217	4	beam	18 kg	S235JR62	70.61704.000
216	4	beam	21 kg	S235JR62	70.61704.000
215	7	beam	19 kg	S235JR62	70.61704.000
216	2	beam	77 kg	S235JR62	70.61699.000
83	1	beam	284 kg	S235JR62	70.61702.000
82	1	beam	284 kg	S235JR62	70.61702.000
81	1	beam	291 kg	S235JR62	70.61702.000
79	1	beam	291 kg	S235JR62	70.61702.000
77	2	beam	18 kg	S235JR62	70.61699.000
76	1	beam	112 kg	S235JR62	70.61698.000
75	1	beam	112 kg	S235JR62	70.61698.000
74	1	beam	112 kg	S235JR62	70.61698.000
73	1	beam	104 kg	S235JR62	70.61697.000
72	1	beam	104 kg	S235JR62	70.61698.000
71	2	beam	101 kg	S235JR62	70.61698.000
70	2	beam	80 kg	S235JR62	70.61691.000
68	2	beam	39 kg	S235JR62	70.61691.000
66	4	beam	105 kg	S235JR62	70.61691.000
64	1	beam	23 kg	S235JR62	70.61692.000
63	1	beam	118 kg	S235JR62	70.61698.000
59	1	beam	156 kg	S235JR62	70.61688.000
58	1	beam	201 kg	S235JR62	70.61688.000
57	2	beam	116 kg	S235JR62	70.61687.000
55	2	beam	116 kg	S235JR62	70.61687.000
40	1	longitudinal beam 3	1067 kg	S235JR62	70.59818.000
39	1	longitudinal beam 2	1088 kg	S235JR62	70.59817.000
29	1	longitudinal beam 1	1046 kg	S235JR62	70.59815.000

Item	Piece	Note	Material	Dimension
246	64	washer_galvanized	VZ	A 22, DIN 6916
245	32	hex_nut_galvanized	VZ	M20, DIN 6915
244	32	hex_bolt_galvanized	10.9	M20x70, DIN 6914
243	44	hex_bolt_galvanized	10.9	M16x65, DIN 6914
242	436	hex_nut_galvanized	VZ	M16, DIN 6915
241	872	washer_galvanized	VZ	A 17, DIN 6916
240	392	hex_bolt_galvanized	10.9	M16x45, DIN 6914

Projektskizze 1-00 BR

Plan Nr. 3

3

Scale: 1:20

Support construction upper platform

70.58592.000

MÜNSTERMANN

1

Schulztechnik, DIN 202, 1020, 1021, 1022,2000.